


MCGEE STREET TO LINWOOD BOULEVARD IN KANSAS CITY, MO




| <u>INDEX OF SHEETS</u> | |
|------------------------|---------------------------|
| <u>SHEET NO.</u> | <u>TITLE</u> |
| 1 | TITLE SHEET |
| 2 | DETAILS AND GENERAL NOTES |
| 3-7 | PLAN SHEETS |

PREPARED & SUBMITTED BY:
OLSSON
7301 WEST 133RD STREET SUITE 200
OVERLAND PARK, KANSAS 66213



JEREMY S. STRETZ, PE

2-15-21
DATE

I CERTIFY THESE PLANS WERE PREPARED BY ME
OR UNDER MY IMMEDIATE PERSONAL SUPERVISION.

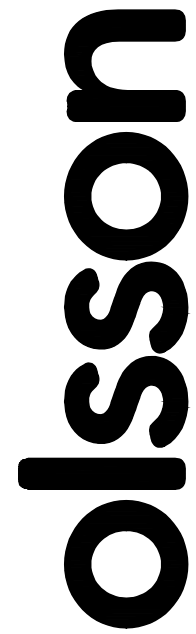

Olsson, Inc. - MO State Certificate of Authority #001592
7301 West 133rd Street, Suite 200 TEL 913.381.1170
Overland Park, KS 66213-4750 FAX 913.381.1174
www.olsson.com

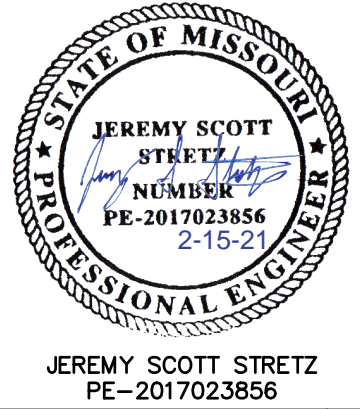[illegible]

| | |
|--------------------------------------------------------------|------|
| TITLE SHEET | |
| GILLHAM PLAZA CYCLE TRACK PAVEMENT MARKING & SIGNING PLAN | |
| KANSAS CITY, MISSOURI | 2021 |



drawn by: NAP
checked by: JSS
approved by: JSS
QA/QC by: JSS
project no.: 016-3462
drawing no.: Gilham Extension to McGee
date: 2/9/21

SHEET
of 7


F:\2016\3001-3500\016-3462\40-Design\AutoCAD\Final Plans\Sheets\Gillham Extension to McGee\Gillham Extension to McGee.dwg
XREFS: F:\PTBLK_63462 McGee Extnsion Gillham Cycle Track Base
DATE: Feb 09, 2021 11:17am
USER: jstretz

The Existing Utility Locations Shown On The Plans Are Approximate And May Not Include All Lines Present. The Contractor Shall be Responsible To Call "1-800-DIG-RITE", And Coordinate Field Location Of Existing Underground Utilities Prior To Beginning Grading Activities. **!!STOP!! CALL BEFORE YOU DIG!**




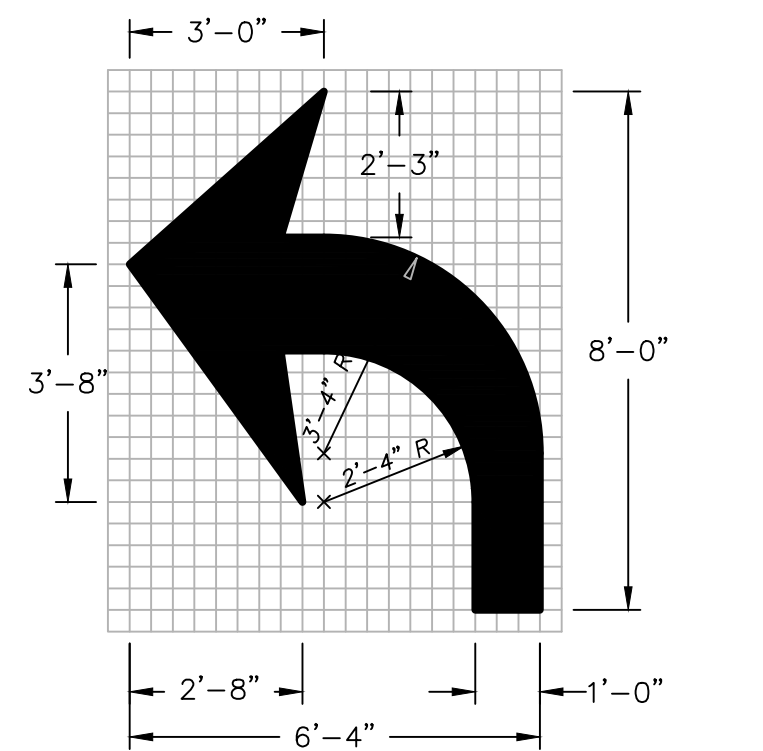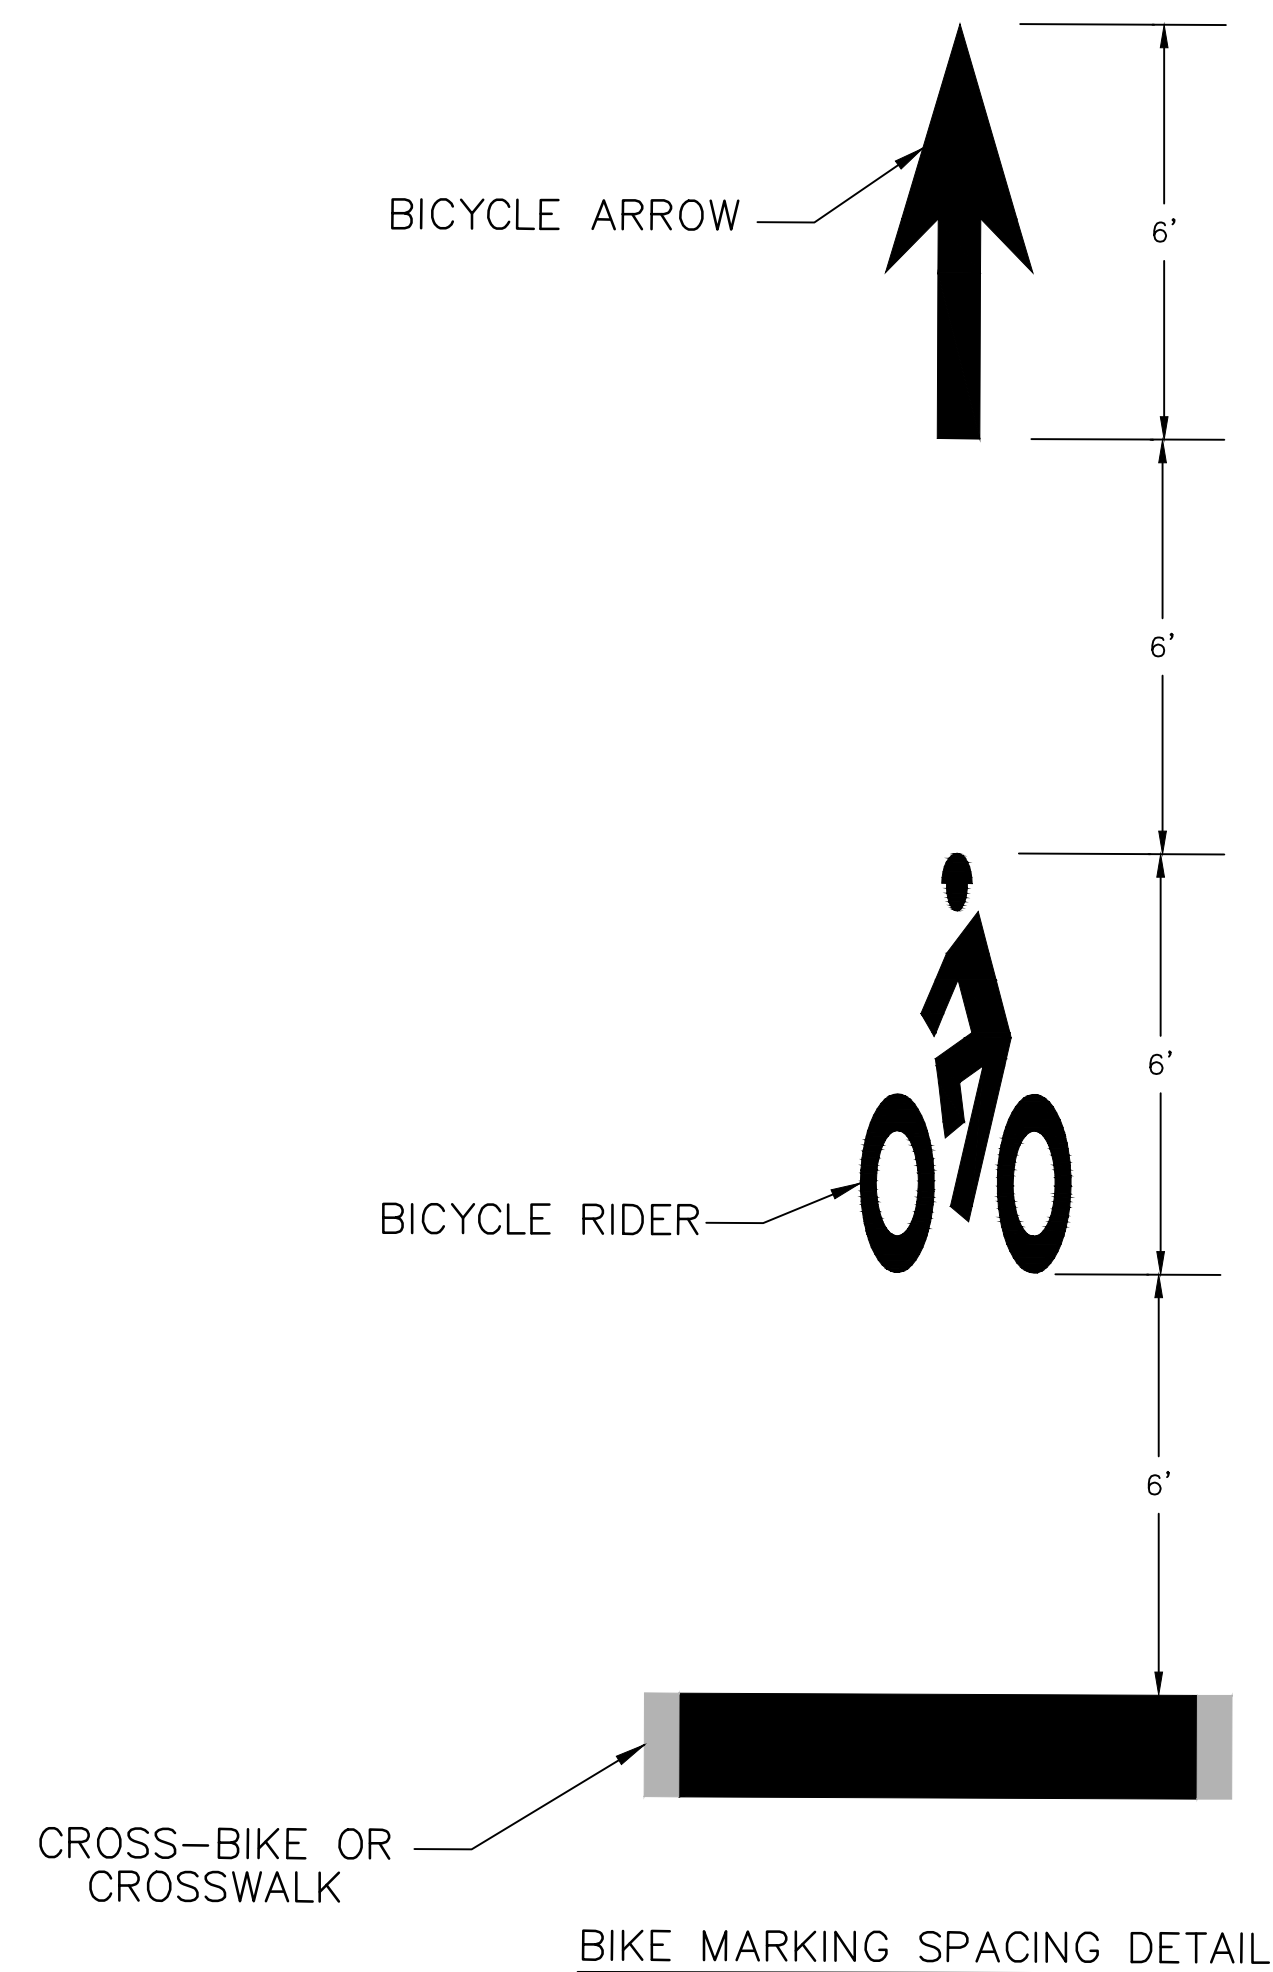


TURN-LANE ARROW SYMBOL DETAIL

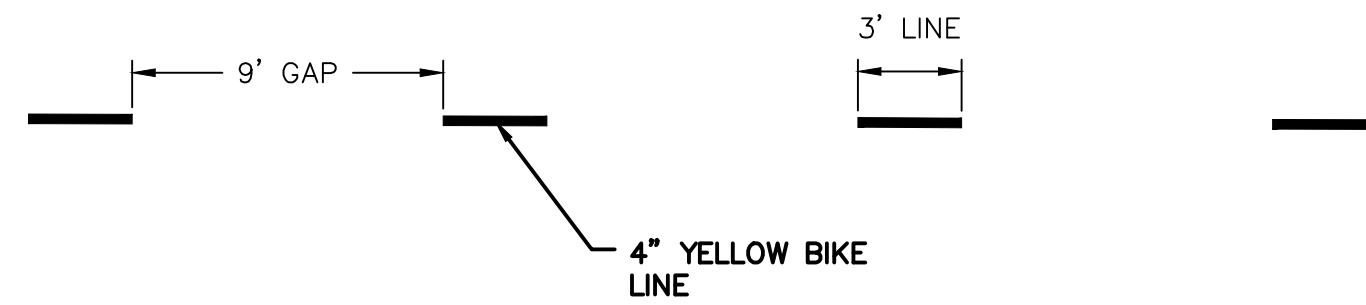


CYCLE TRACK CENTERLINE SPECIAL PAVEMENT MARKING DETAILS

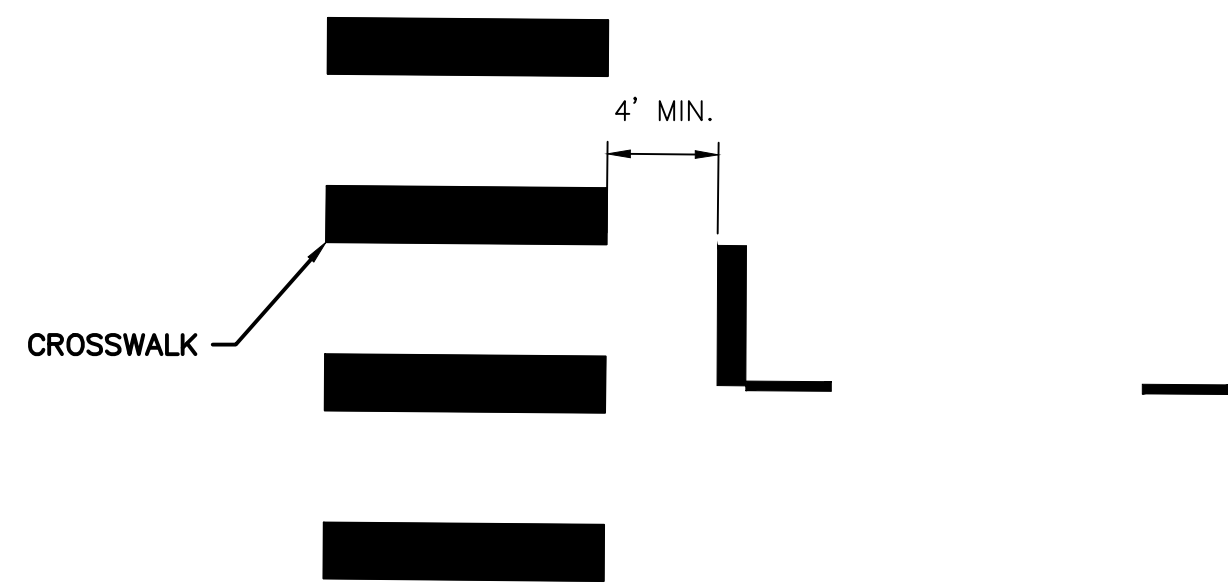

BIKE STOP BAR SPACING DETAIL

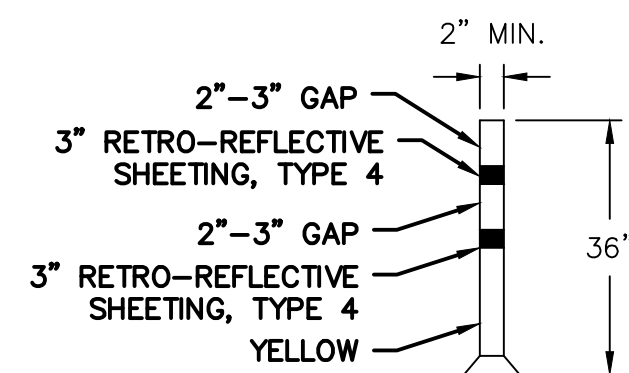

HEAVY-DUTY FLEXIBLE DELINEATOR MARKER

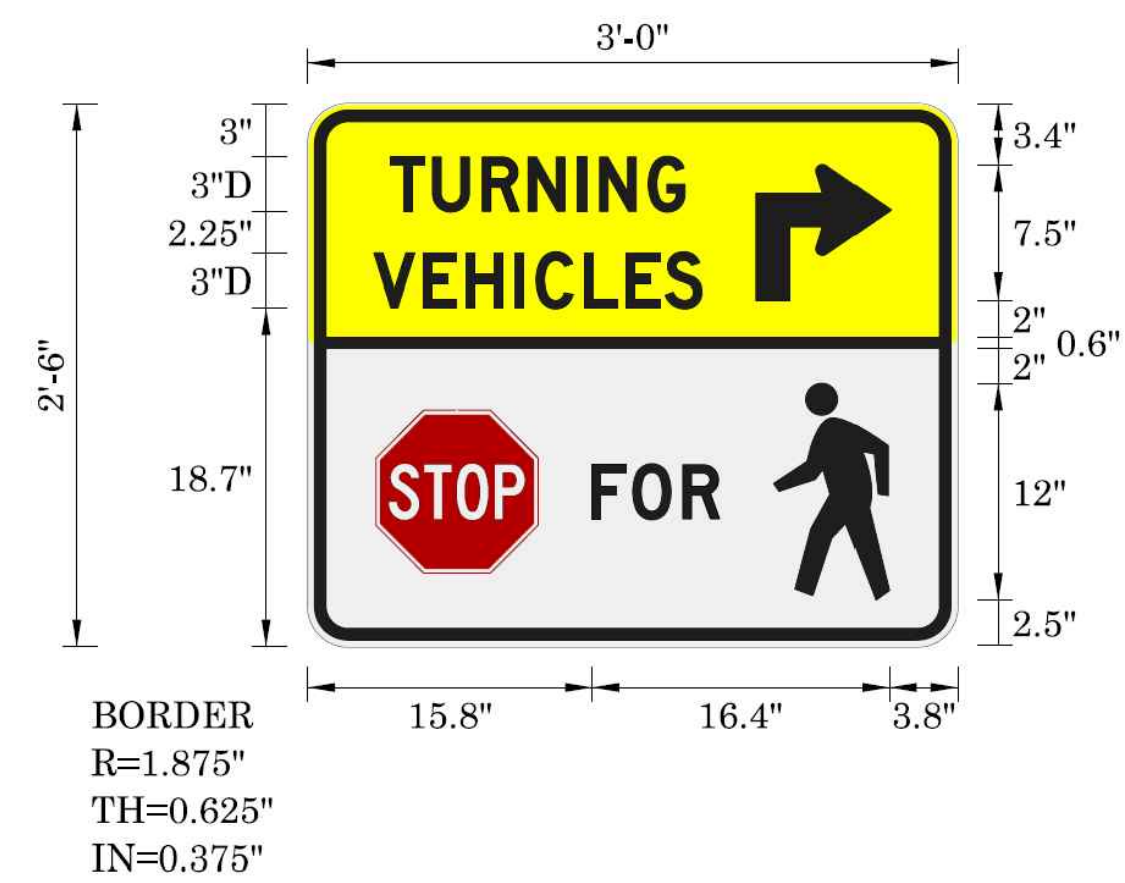


| | |
|------------------|---|
| Sign Background: | Yellow, Type IX Retroreflective Sheeting (Top) White, Type IX Retroreflective Sheeting (Bottom) |
| Sign Legend: | Black, Non-reflective Sheeting Red, Type IX Retroreflective Sheeting (Stop Sign Symbol) |

DISCLAIMER NOTE:
1.) STATIONING REFERENCED TO CENTERLINE OF GILLHAM PLAZA
- INFORMATIONAL PURPOSES ONLY

GENERAL NOTES

- 1.) CONTRACTOR SHALL LAYOUT PAVEMENT MARKINGS AND OBTAIN APPROVAL FROM THE CITY PRIOR TO INSTALLING PERMANENT MARKINGS
- 2.) SIGNAL MODIFICATIONS TO CONVEY CYCLISTS ALONG THE NEW CYCLE TRACK WILL BE COMPLETED BY THE CITY OF KANSAS CITY, MISSOURI.
- 3.) PLAN SHEETS WERE DRAWN OVER AERIALS THEREFORE EXACT LAYOUT MAY DIFFER SLIGHTLY IN THE FIELD. ANY CHANGES TO THE LAYOUT OF MARKINGS SHALL BE APPROVED BY THE CITY.
- 4.) ALL PAVEMENT MARKING AND SIGNING SHALL FOLLOW THE LATEST VERSION OF THE MANUAL OF UNIFORM TRAFFIC CONTROL DEVICES (MUTCD) AND CITY OF KANSAS CITY MISSOURI SPECIFICATIONS AND STANDARDS.
- 5.) GREEN PAINT USED SHALL BE APPROVED BY THE CITY OF KANSAS CITY MISSOURI PRIOR TO APPLICATION.
- 6.) TWO-WAY TRAFFIC MUST BE MAINTAINED ON ALL STREETS THROUGHOUT CONSTRUCTION. CITY STANDARD TRAFFIC CONTROL DETAILS SHALL BE UTILIZED.
- 7.) CONTRACTOR SHALL REMOVE EXISTING MARKINGS IN CONFLICT WITH THE NEW MARKINGS BY APPROVED METHODS.

TYPICAL CYCLE TRACK BUFFER

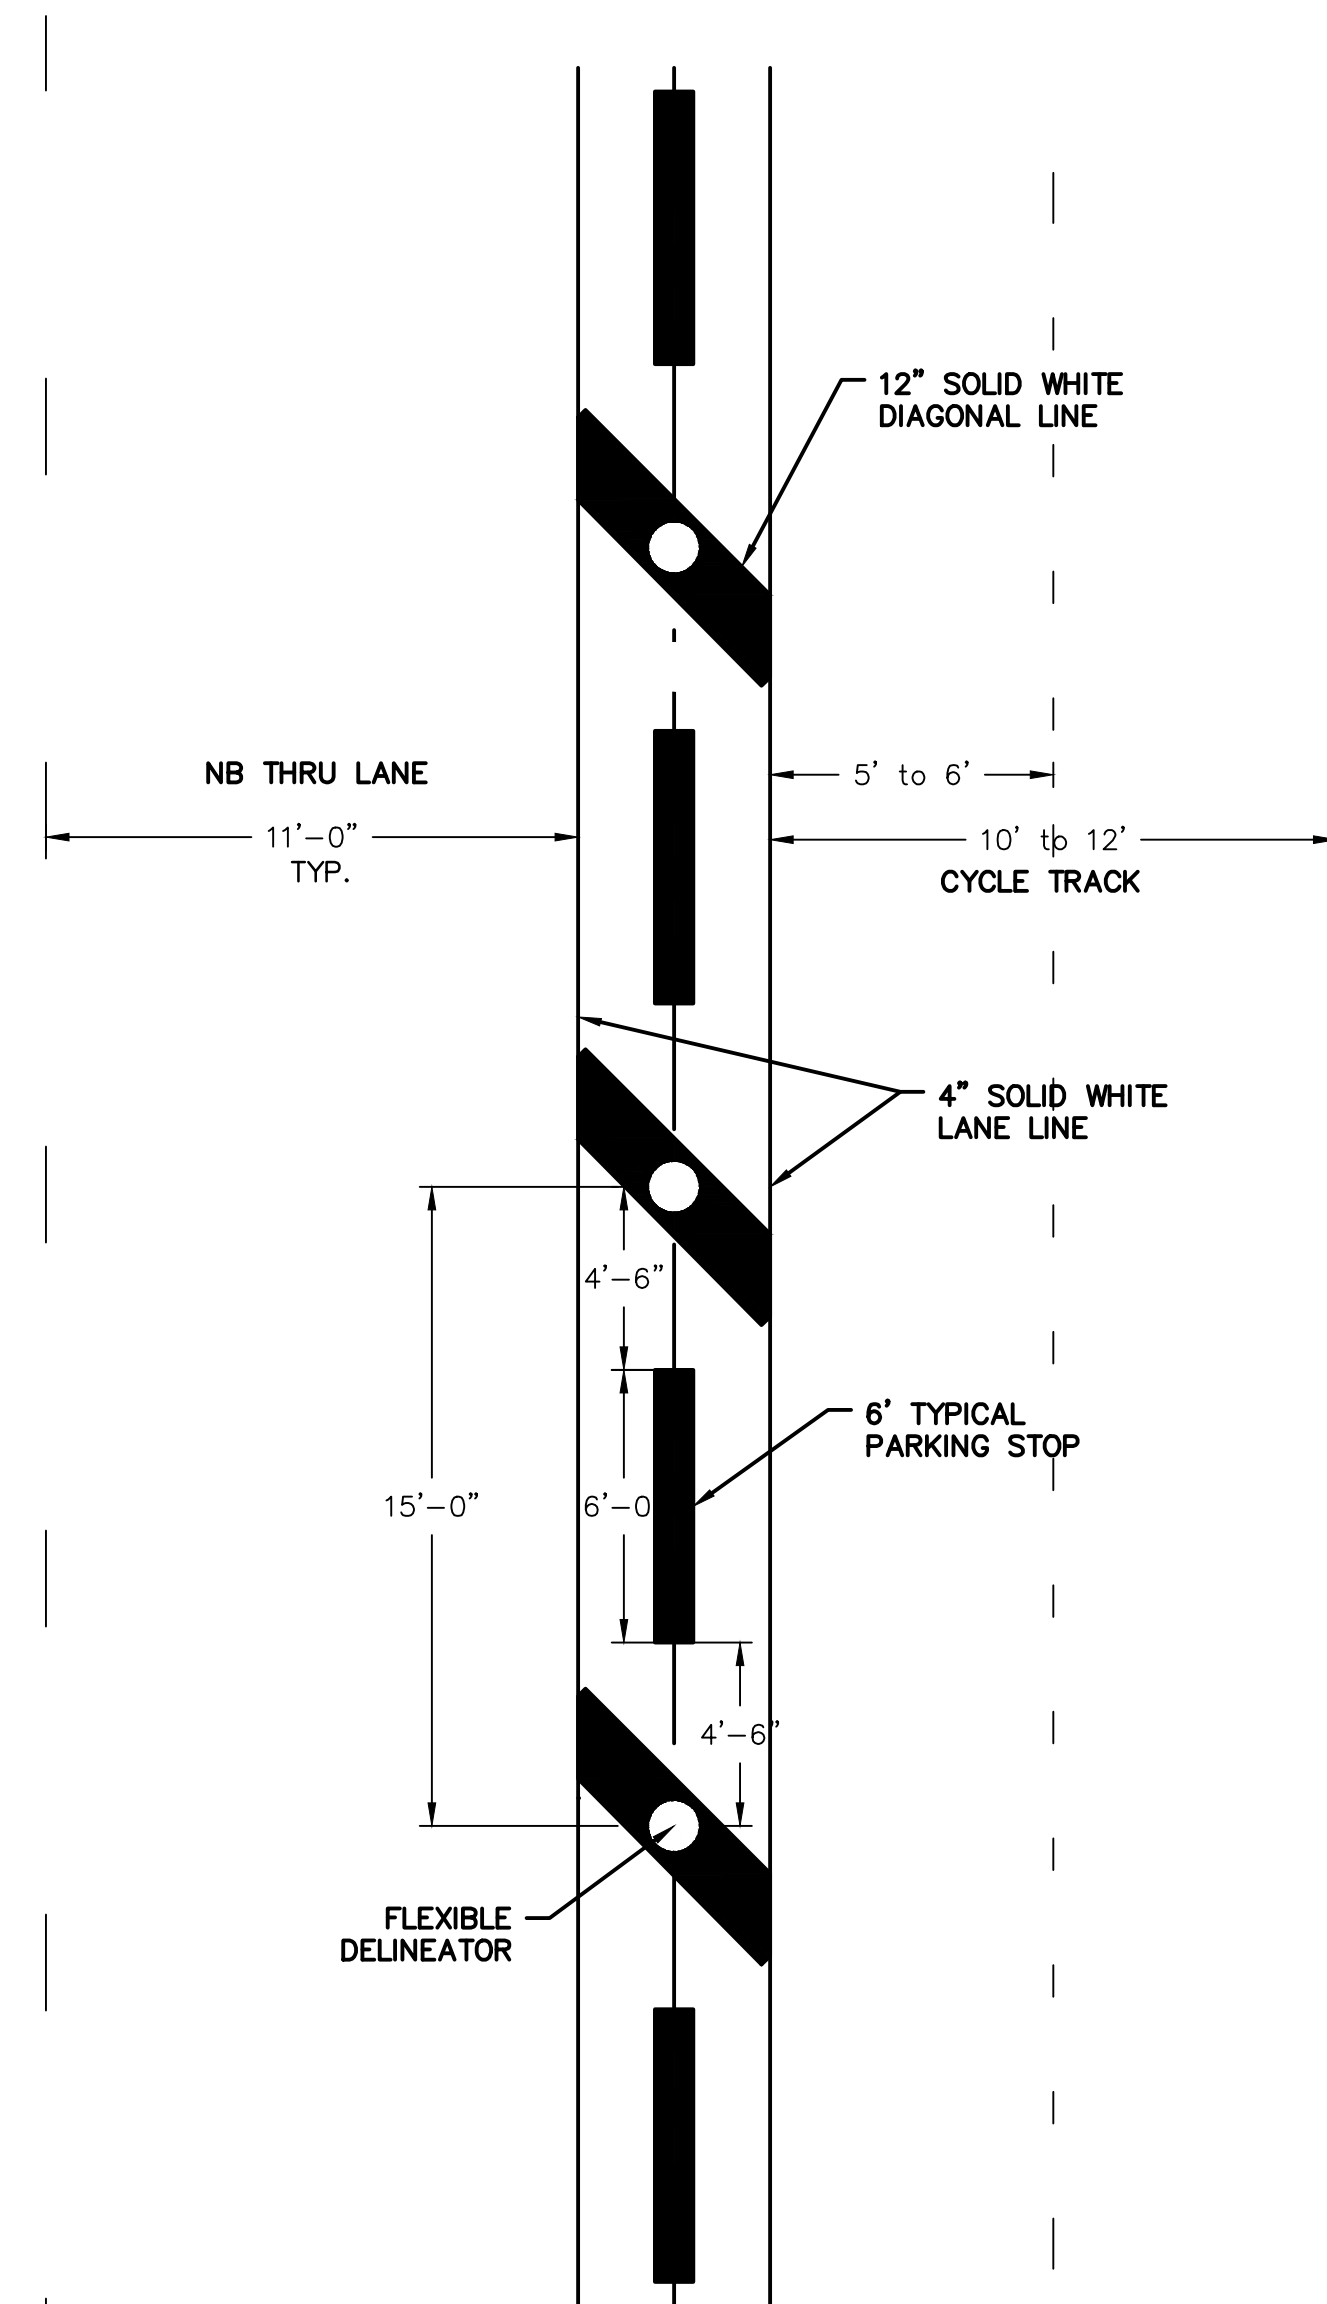

CENTERED IN 2' OR 4' BUFFER

Olson

Olsson, Inc. - MO State Certificate of Authority #001592
7301 West 133rd Street, Suite 200 TEL 913.381.1170
Overland Park, KS 66213-4750 FAX 913.381.1174
www.olsson.com



JEREMY SCOTT STRETZ
PE-2017023856

[illegible]

DETAILS AND GENERAL NOTES


GILLHAM PLAZA CYCLE TRACK
PAVEMENT MARKING & SIGNING PLAN

KANSAS CITY, MISSOURI


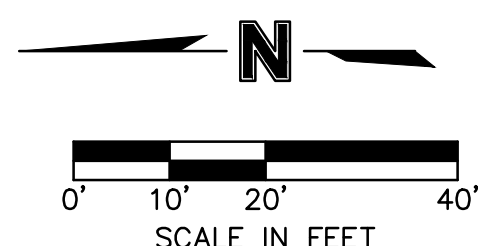
2021

drawn by: _____ NAP
checked by: _____ JSS
approved by: _____ JSS
QA/QC by: _____ JSS
project no.: _____ 016-3462
drawing no.: _____ Gilham Extension to McGee
date: _____ 2/9/21

DWG:

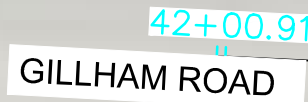

*NOTE: ALL TRAFFIC SIGNAL MODIFICATIONS TO BE COMPLETED BY CITY PUBLIC WORKS STAFF. CONTRACTOR SHALL COORDINATE WHEN FINAL STRIPING PLAN IS COMPLETE FOR CITY STAFF TO RELOCATE TRAFFIC SIGNAL HEADS.



JEREMY SCOTT
STRETZ
NUMBER
PE-2017023856
2-15-21

JEREMY SCOTT STRETZ
PE-2017023856

| | |
|--------------------------------------------------------------|------|
| PLAN SHEET 1 | |
| GILLHAM PLAZA CYCLE TRACK PAVEMENT MARKING & SIGNING PLAN | |
| KANSAS CITY, MISSOURI | 2021 |


SHEET
3 of 7

USER: jstretz

EX. SIDEWALK VARIES



EX. SIDEWALK VARIES

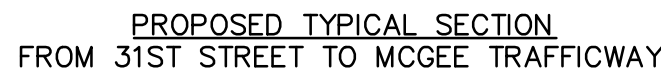

0' 10' 20' 40'

SCALE IN FEET



4" SOLID DOUBLE
CENTERLINE (TYP.)

KANSAS CITY, MISSOURI

drawn by: _____ NAP
checked by: _____ JSS
approved by: _____ JSS
QA/QC by: _____ JSS
project no.: _____ 016-3462
drawing no.: _____ Gilliam Extension to McGee
date: _____ 2/9/21

4 of 7

JEREMY SCOTT STRETZ
 PE-2017023856
 2-15-21

[illegible]




2021

Olsson, Inc. - MO State Certificate of Authority #001592
7301 West 133rd Street, Suite 200
TEL 913.381.1170
FAX 913.381.1174
www.olsson.com

DWG: F:\2016\3001-3500\016-3462\40-Design\AutoCAD\Final Plans\Streets\Gillham Extension to McGee\Gillham Cycle Track Base
DATE: Feb 09, 2021 11:18am XREFS: F:\PTBLK_63462 McGee Extnsion
USER: jstretz



GENERAL NOTE: CONTRACTOR SHALL REMOVE EXISTING MARKINGS IN CONFLICT WITH NEW MARKINGS BY APPROVED METHODS.

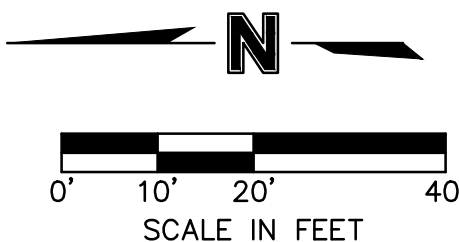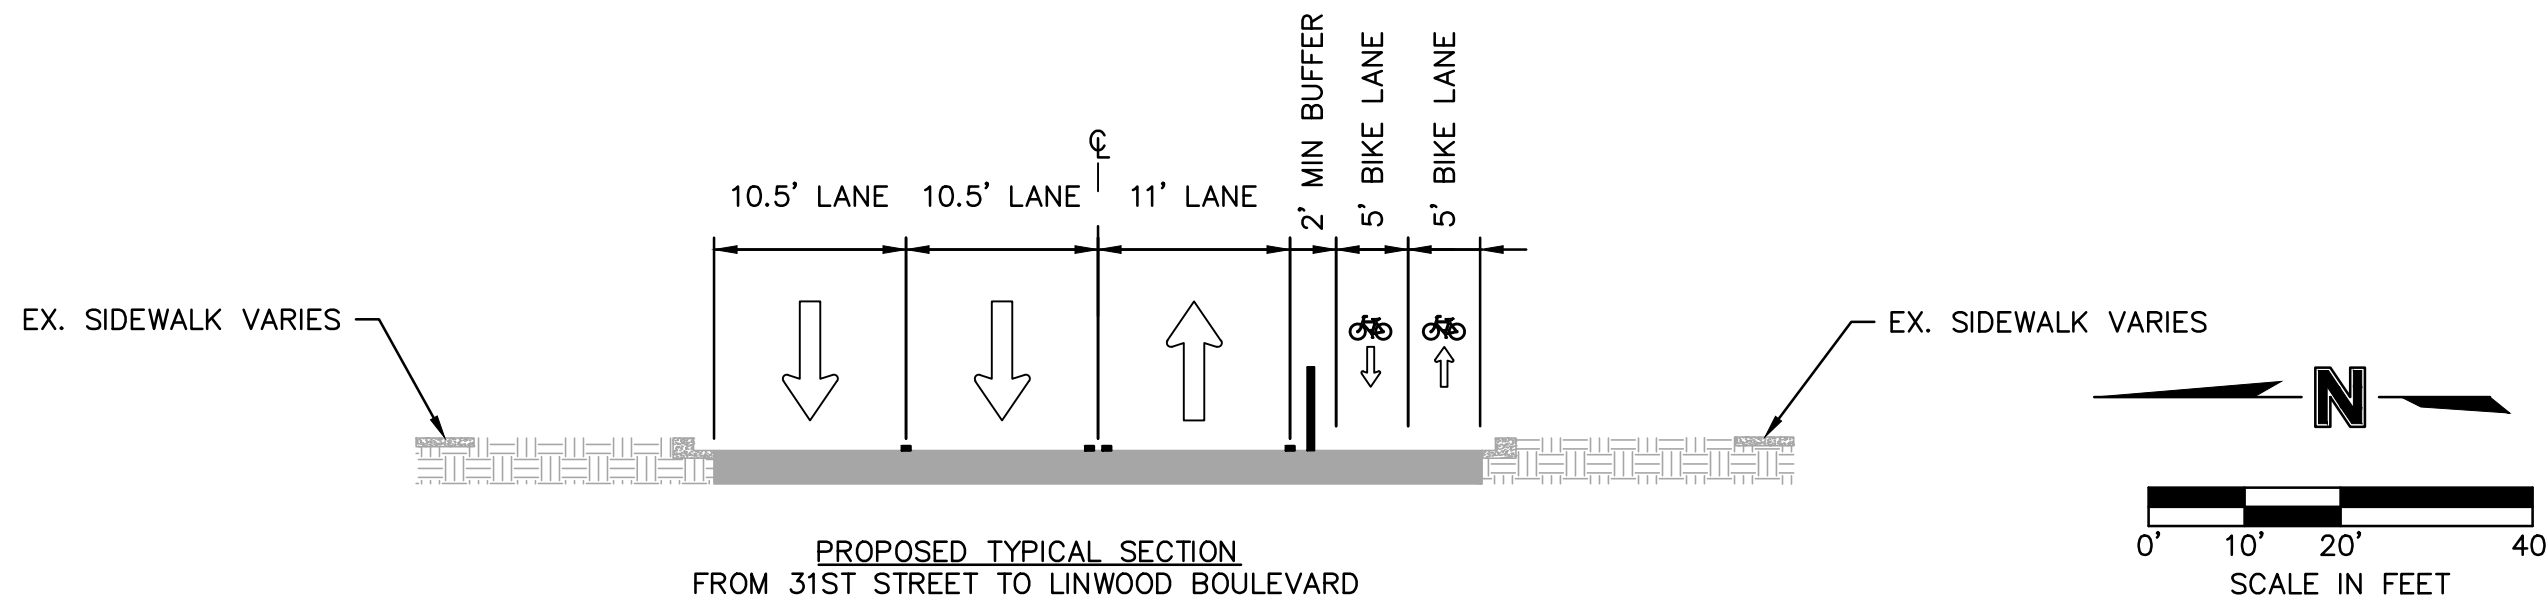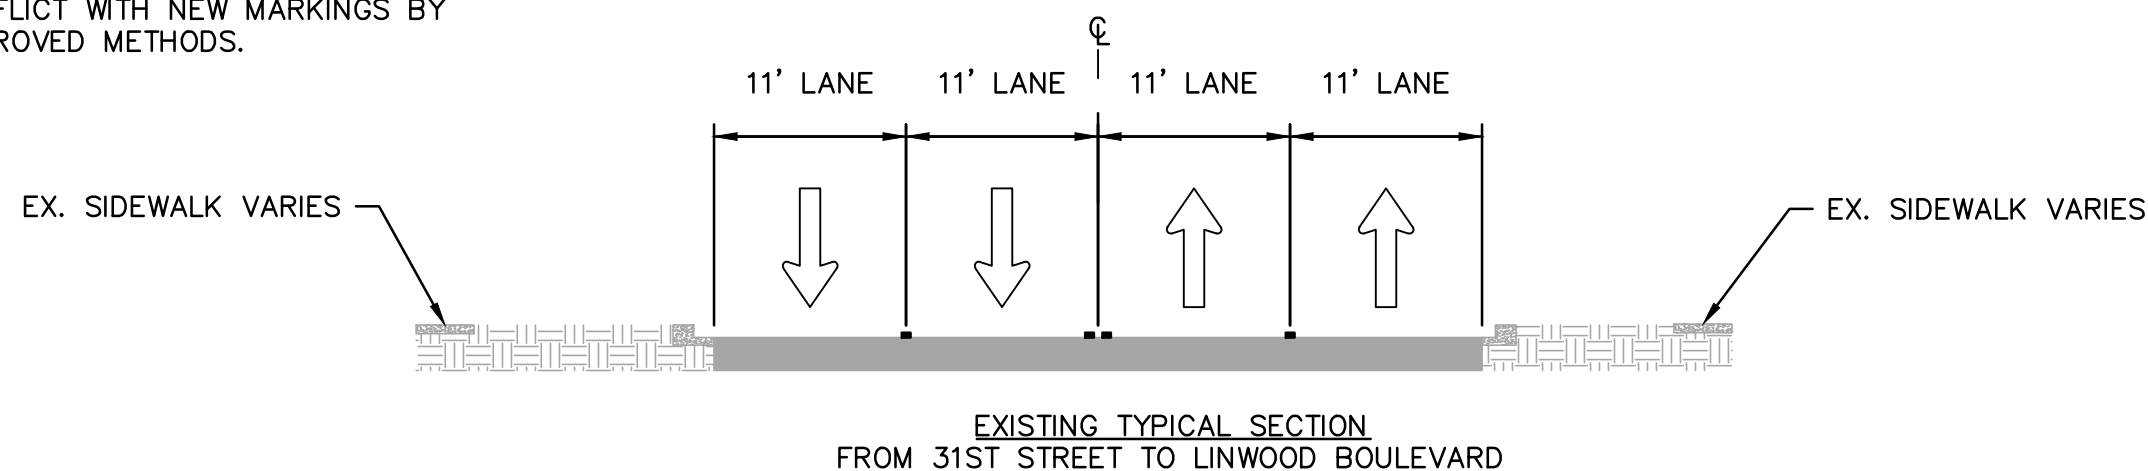

olsson

Olsson, Inc. - MO State Certificate of Authority #001592
7301 West 133rd Street, Suite 200
Overland Park, KS 66213-4750
TEL 913.381.1170
FAX 913.381.1174
www.olsson.com

STATE OF MISSOURI
JEREMY SCOTT STRETZ
PROFESSIONAL ENGINEER
FE-2017023856
2-15-21

JEREMY SCOTT STRETZ
FE-2017023856

| | |
|-----------------------|--|
| BY | |
| REVISIONS DESCRIPTION | |
| DATE | |
| REV. NO. | |

PLAN SHEET 4

GILLHAM PLAZA CYCLE TRACK
PAVEMENT MARKING & SIGNING PLAN

KANSAS CITY, MISSOURI

drawn by: JSS
checked by: JSS
approved by: JSS
QA/QC by: JSS
project no.: 016-3462
drawing no.: Gillham Extension to McGee
date: 2/9/21

NAP


2021

REVISIONS

SHEET


6 of 7

DWG: F:\2016\3001-3500\016-3462\AutoCAD\Final Plans\Streets\Gillham Extension to McGee\Gillham Cycle Track Base
DATE: Feb 09, 2021 11:18am XREFS: F:\PTBLK_63462 McGee Extnsion
USER: jstretz

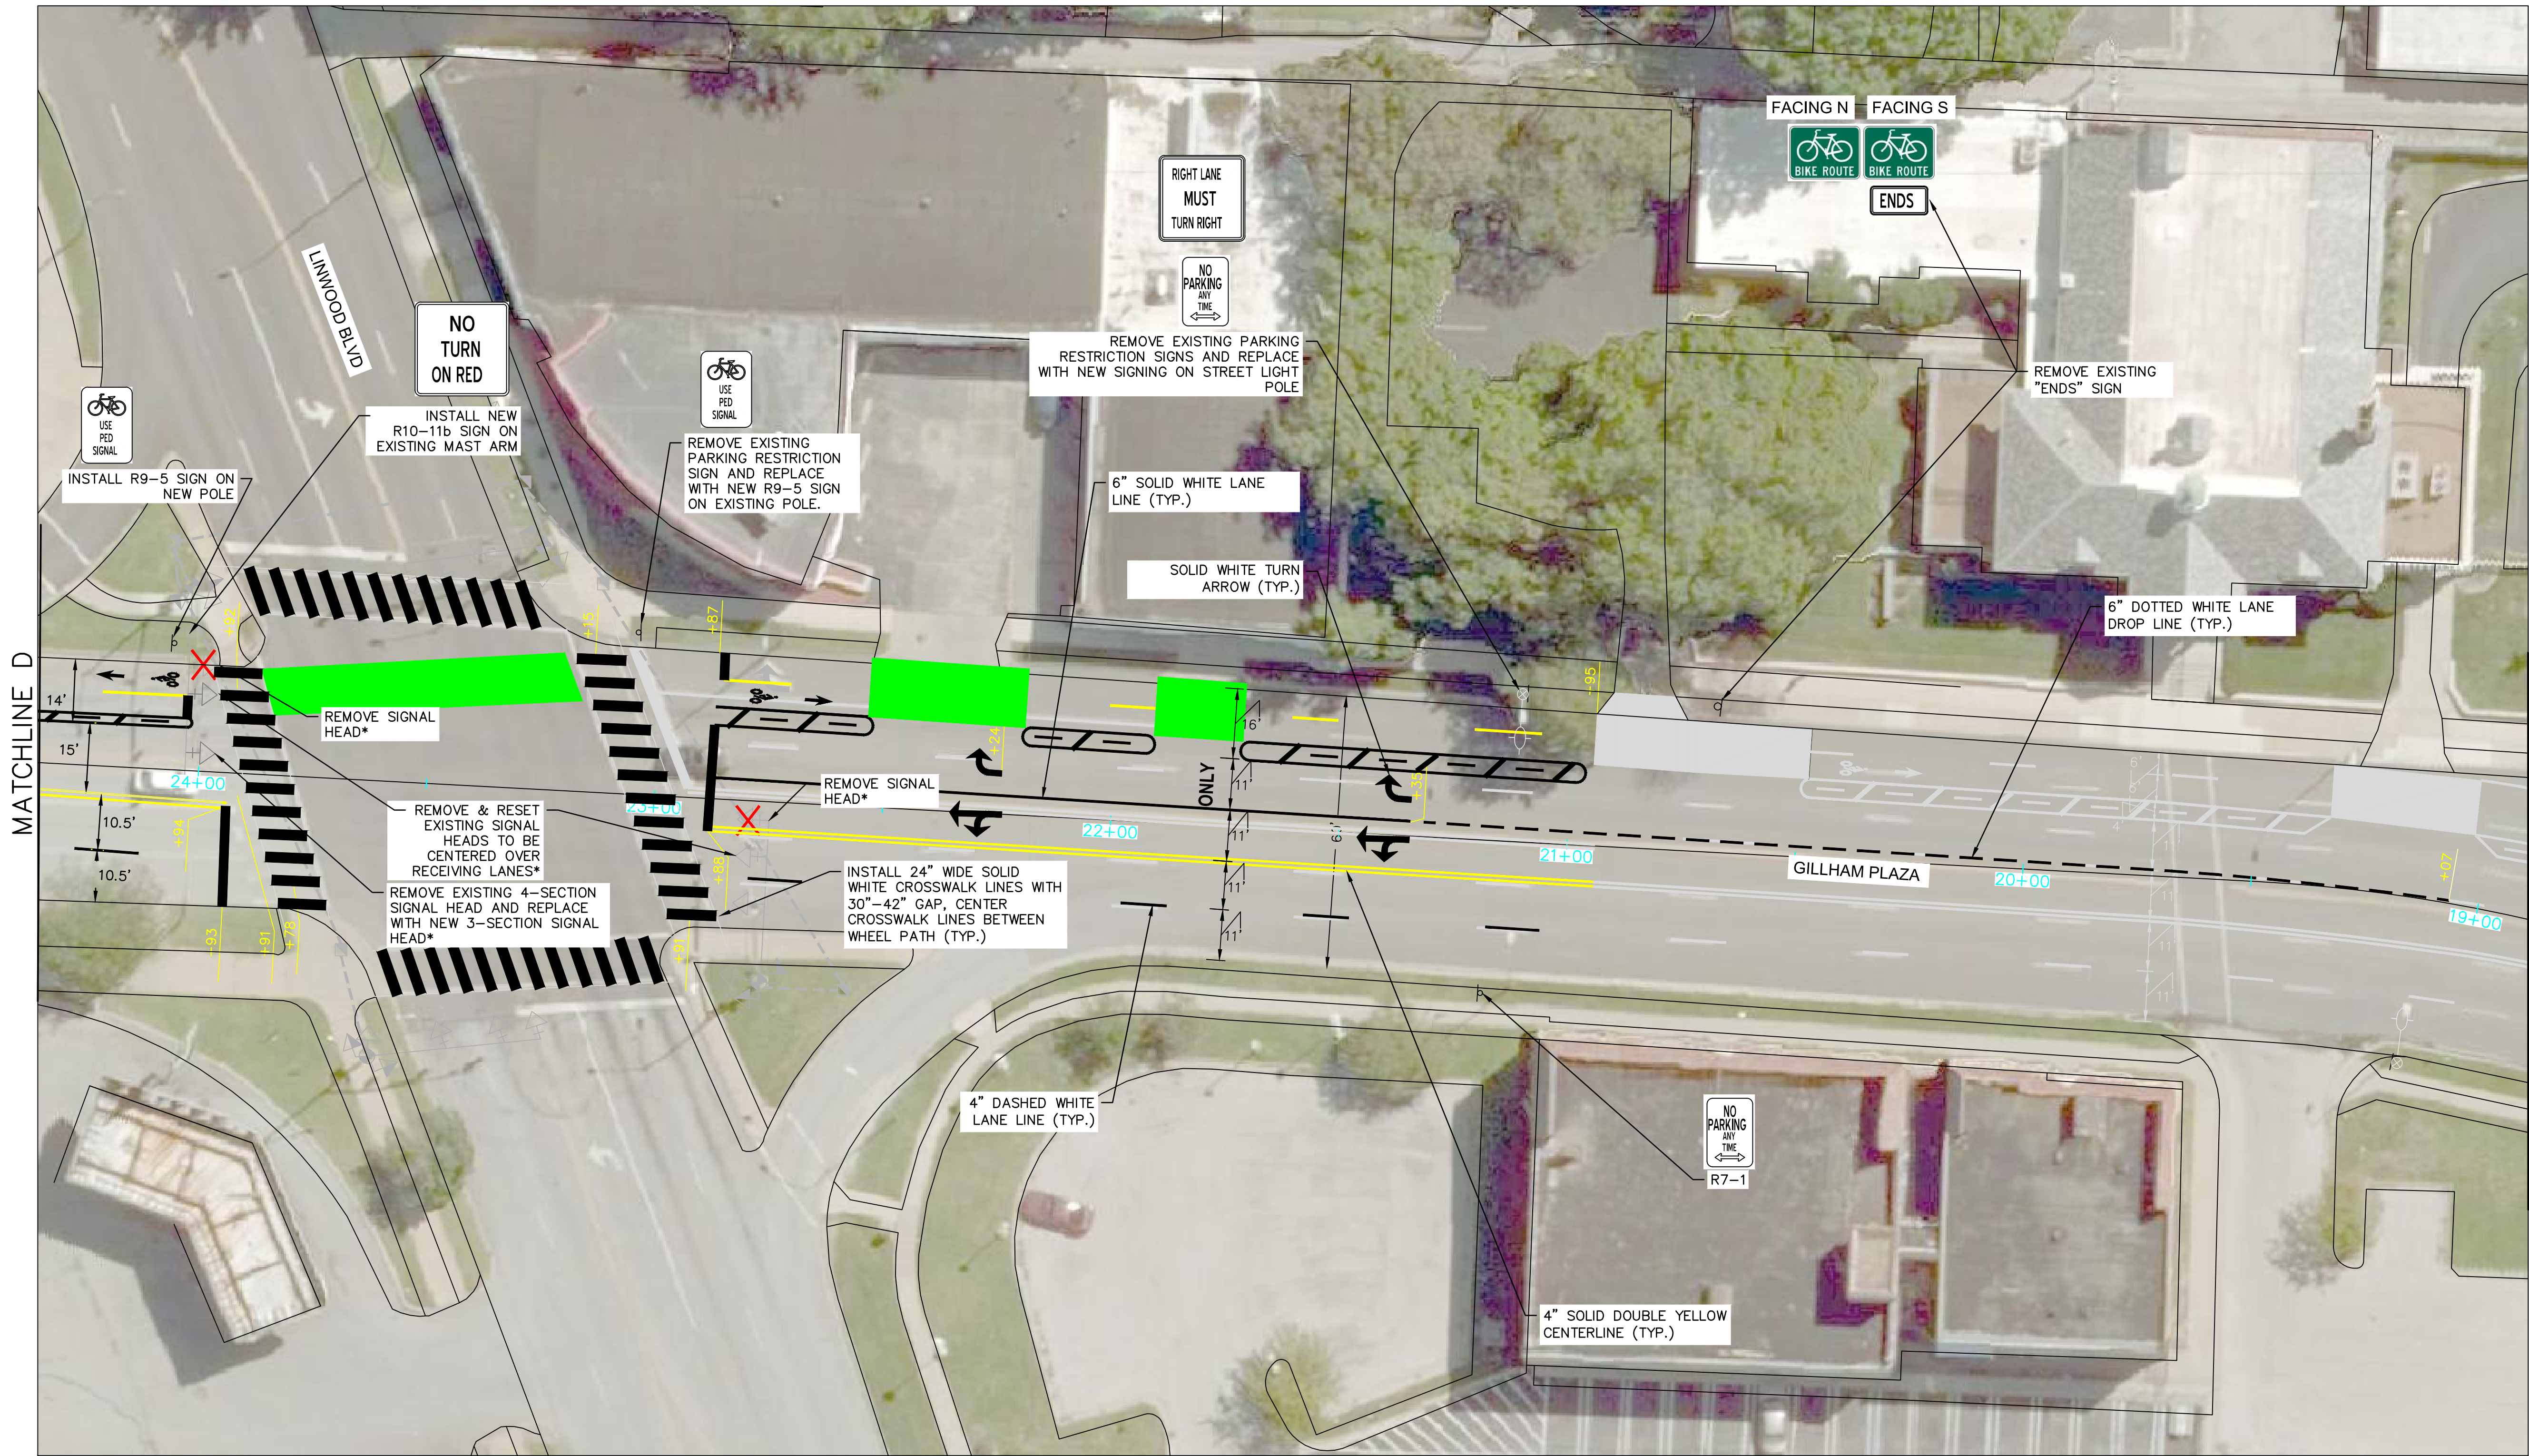

*NOTE: ALL TRAFFIC SIGNAL MODIFICATIONS TO BE COMPLETED BY CITY PUBLIC WORKS STAFF. CONTRACTOR SHALL COORDINATE WHEN FINAL STRIPING PLAN IS COMPLETE FOR CITY STAFF TO RELOCATE TRAFFIC SIGNAL HEADS.

GENERAL NOTE: CONTRACTOR SHALL REMOVE EXISTING MARKINGS IN CONFLICT WITH NEW MARKINGS BY APPROVED METHODS.

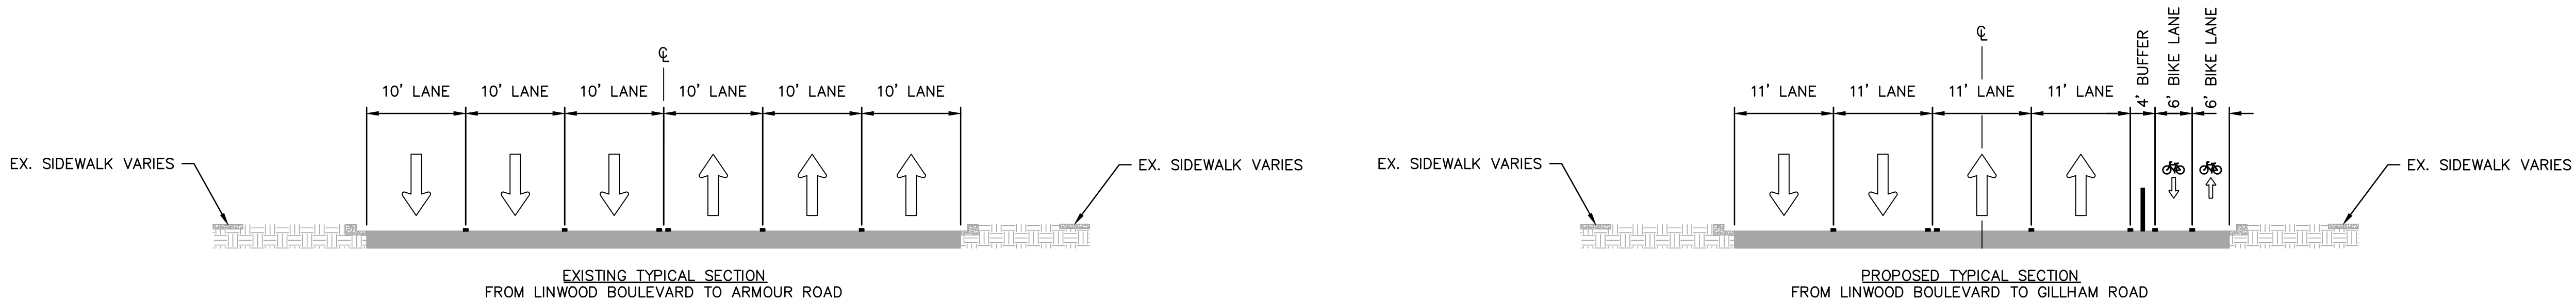

olsson

Olsson, Inc. - MO State Certificate of Authority #001592
7301 West 133rd Street, Suite 200
Overland Park, KS 66213-4750
TEL 913.381.1170
FAX 913.381.1174
www.olson.com

STATE OF MISSOURI
JEREMY SCOTT STRETZ
PROFESSIONAL ENGINEER
NUMBER
FE-2017023856
2-15-21

JEREMY SCOTT STRETZ
FE-2017023856

| | |
|-----------------------|--|
| BY | |
| REVISIONS DESCRIPTION | |
| DATE | |
| REV. NO. | |

PLAN SHEET 5
GILLHAM PLAZA CYCLE TRACK
PAVEMENT MARKING & SIGNING PLAN
KANSAS CITY, MISSOURI
2021

drawn by: NAB
checked by: JSS
approved by: JSS
QA/QC by: JSS
project no.: 016-3462
drawing no.: Gillham Extension to McGee
date: 2/9/21

SHEET
7 of 7